


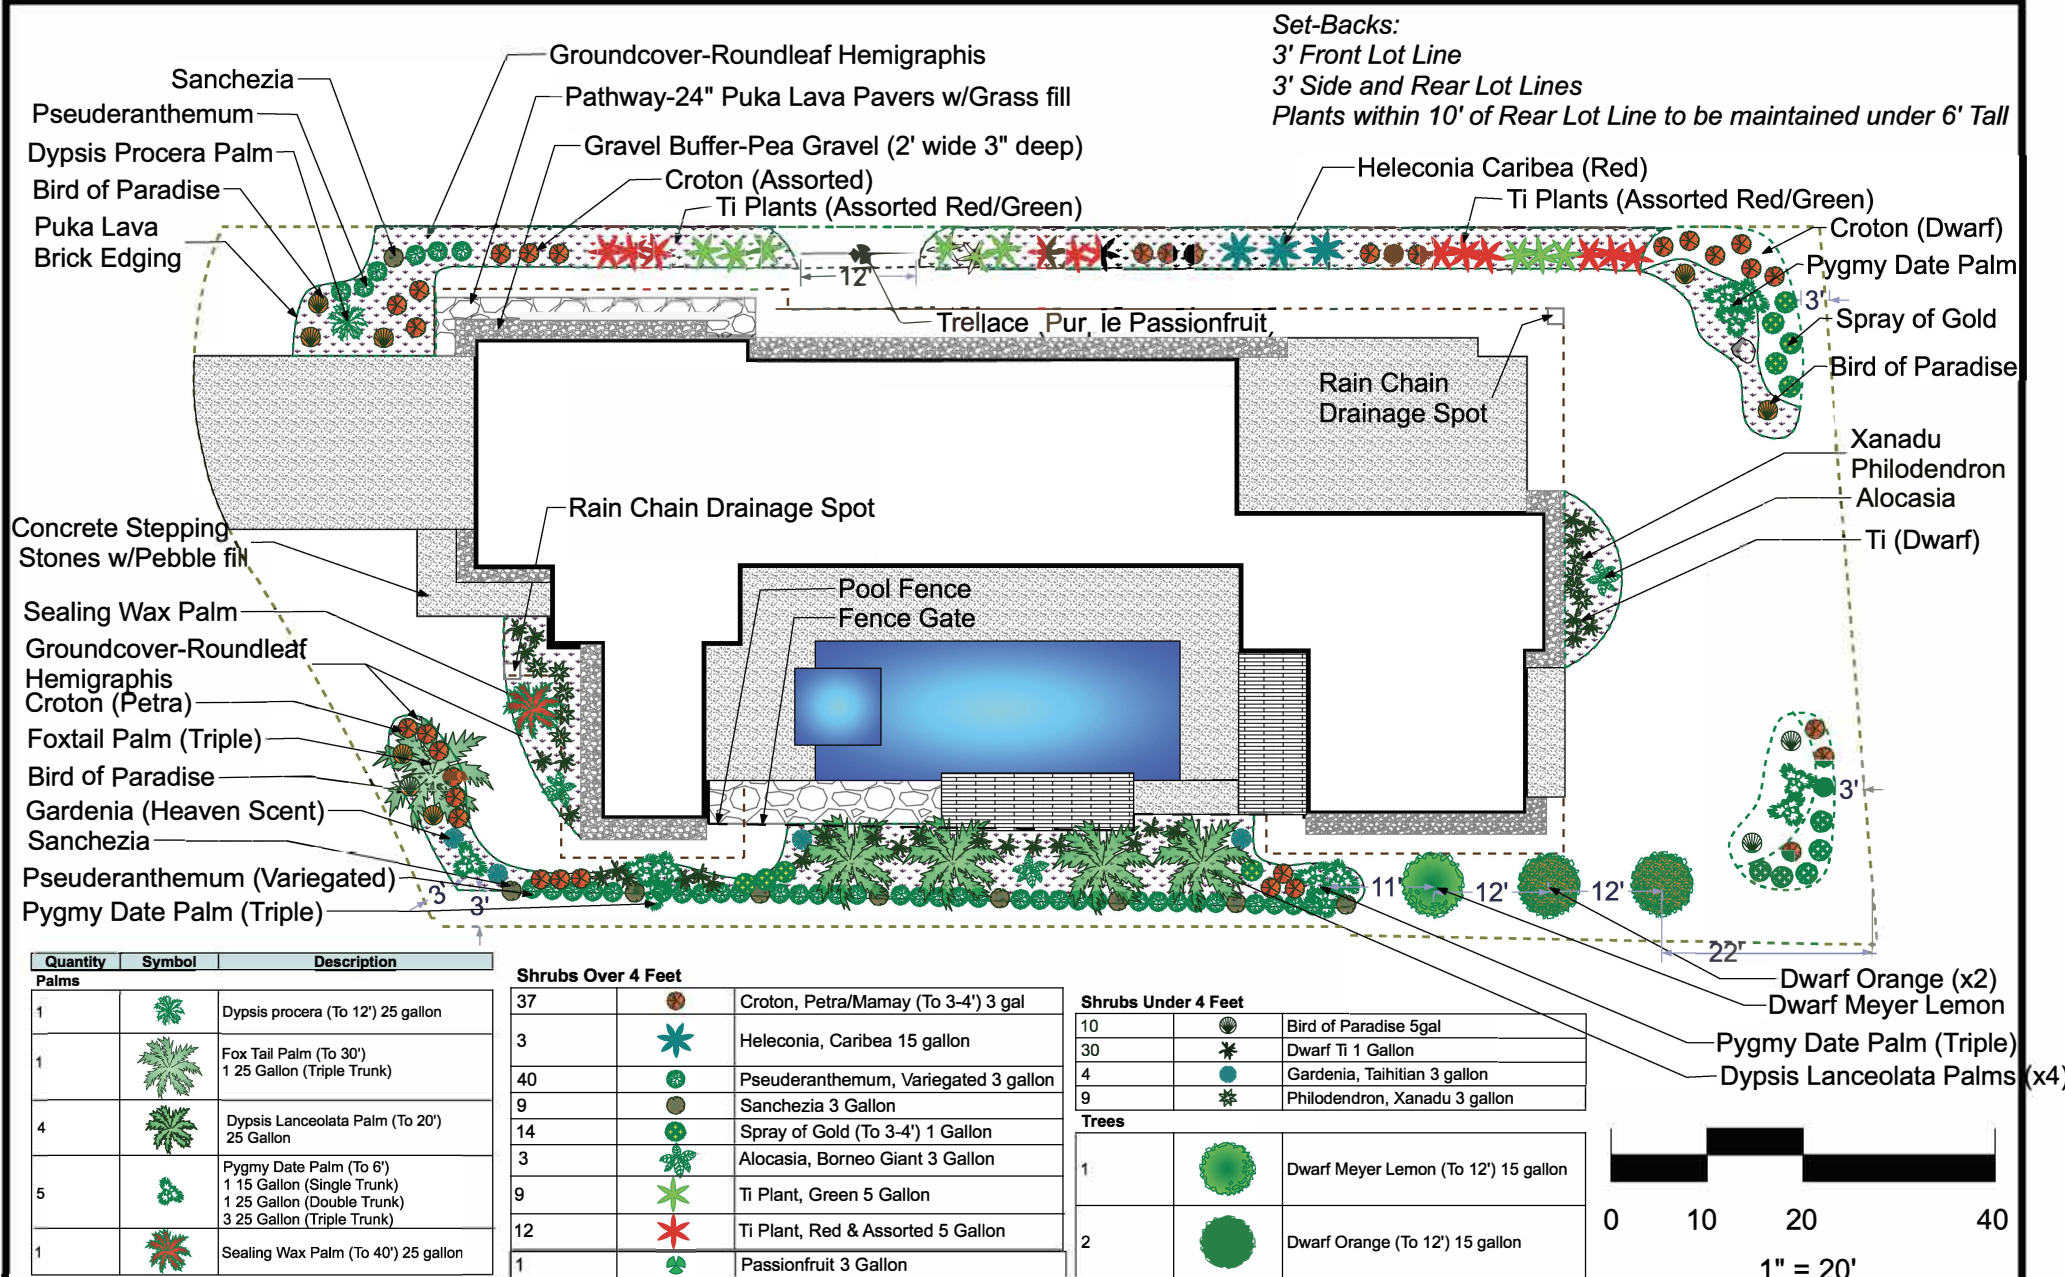

SHEET: 1 of 1	SCALE: 1" = 20'	CHECKED BY: N/A	DRAWN BY: Serina Marchi	DATE:	REVISIONS: None
------------------	--------------------	--------------------	----------------------------	-------	--------------------

PROJECT:
 XXXXXX Residence
 ### STREET
 Princeville, HI 96722

SHEET DESCRIPTION:
 LANDSCAPE PLAN

Kauai Seascapes Nursery
 4741 Kahiliholo Rd
 Kilauea, HI 96754
 808-828-0444

SAMPLE LANDSCAPE PLAN FOR PHCA